



MATCHLINE

MATCHLINE

**TODDY THOMAS SCHOOL - NORTH**

- GENERAL NOTES**
- NEW & RELOCATED ROADWAY SIGNS NOT SHOWN FOR CLARITY BUT, ARE INCLUDING IN CONCEPTUAL DESIGN COST ESTIMATE.
- KEYNOTES**
- NEW 5' WIDE CONCRETE SIDEWALK.
  - NEW 2.5' WIDE CONCRETE CURB & GUTTER.
  - NEW 8' WIDE ASPHALT PAVEMENT TRAIL.
  - NEW SPEED HUMP & APPROACH MARKINGS.
  - NEW ACCESSIBLE SPEED TABLE W/ APPROACH MARKINGS & "CONTINENTAL" STYLE CROSSWALK W/ 1' WIDE STRIPES AT 3' ON CENTER.
  - NEW PAVEMENT STRIPING.
  - NEW DIRECTIONAL ARROW PAVEMENT MARKING.
  - NEW CONCRETE CURB RAMP W/ DETECTABLE WARNING SURFACE.
  - NEW CONCRETE DRIVEWAY WITH CONCRETE, GRAVEL, OR ASPHALT TRANSITION TO EXISTING DRIVEWAY.
  - NEW "CONTINENTAL" STYLE CROSSWALK W/ 1' WIDE STRIPES AT 3' ON CENTER.
  - NEW STOP MARKING.
  - NEW SLOW SCHOOL XING MARKINGS, PLACED 100' MINIMUM AWAY FROM APPROACHING CROSS WALK.
  - NEW RAPID RECTANGULAR FLASHING BEACON SYSTEM (INCLUDING SIGNAL POLES, SIGNS, PUSH BUTTONS, CONTROLLER, SOLAR PANEL, & BEACONS)
  - REMOVE CHAINLINK FENCE TO ACCOMMODATE NEW TRAIL, INSTALL NEW END POSTS & INSTALL NEW BOLLARD IN CENTER OF TRAIL AT TERMINUS.
  - NEW DETECTABLE WARNING SURFACE.
  - NEW STANDARD CROSSWALK STRIPING.
  - NEW STEEL UNDERDRAIN FOR DRAINAGE THROUGH SPEED TABLE, TYPICAL EACH SIDE.

**GHD Inc.**  
 718 Third Street  
 Eureka California 95501 USA  
 T 1 707 443 8326 F 1 707 444 8330  
 W www.ghd.com

BAR IS ONE INCH ON ORIGINAL DRAWING  
 0 1"

REUSE OF DOCUMENTS  
 This document and the ideas and designs incorporated herein are the property of GHD Inc. and shall not be reused in whole or in part for any other project without GHD Inc.'s written authorization. © GHD Inc. 2014

MARK	DATE	DESCRIPTION	ISSUE
-	-	-	-

**CITY OF FORTUNA**  
**SAFE ROUTES TO SCHOOL**  
**CONCEPTUAL LAYOUT**  
**TODDY THOMAS SCHOOL - NORTH**

PROJ NO: 8410751  
 DRWN: JS CHKD: JS

**FIG. A1**  
 SHEET 1 OF 2



**TODDY THOMAS SCHOOL - SOUTH**

**GENERAL NOTES**

1. NEW & RELOCATED ROADWAY SIGNS NOT SHOWN FOR CLARITY BUT, ARE INCLUDING IN CONCEPTUAL DESIGN COST ESTIMATE.

**KEYNOTES**

1. NEW 5' WIDE CONCRETE SIDEWALK.
2. NEW 2.5' WIDE CONCRETE CURB & GUTTER.
3. NEW 8' WIDE ASPHALT PAVEMENT TRAIL.
4. NEW SPEED HUMP & APPROACH MARKINGS.
5. NEW ACCESSIBLE SPEED TABLE W/ APPROACH MARKINGS & "CONTINENTAL" STYLE CROSSWALK W/ 1' WIDE STRIPES AT 3' ON CENTER..
6. NEW PAVEMENT STRIPING.
7. NEW DIRECTIONAL ARROW PAVEMENT MARKING.
8. NEW CONCRETE CURB RAMP W/ DETECTABLE WARNING SURFACE.
9. NEW CONCRETE DRIVEWAY WITH CONCRETE, GRAVEL, OR ASPHALT TRANSITION TO EXISTING DRIVEWAY.
10. NEW "CONTINENTAL" STYLE CROSSWALK W/ 1' WIDE STRIPES AT 3' ON CENTER.
11. NEW STOP MARKING.
12. NEW SLOW SCHOOL XING MARKINGS, PLACED 100' MINIMUM AWAY FROM APPROACHING CROSS WALK.
13. NEW RAPID RECTANGULAR FLASHING BEACON SYSTEM (INCLUDING SIGNAL POLES, SIGNS, PUSH BUTTONS, CONTROLLER, SOLAR PANEL, & BEACONS)
14. REMOVE CHAINLINK FENCE TO ACCOMMODATE NEW TRAIL, INSTALL NEW END POSTS & INSTALL NEW BOLLARD IN CENTER OF TRAIL AT TERMINUS.
15. NEW DETECTABLE WARNING SURFACE.
16. NEW STANDARD CROSSWALK STRIPING.
17. NEW STEEL UNDERDRAIN FOR DRAINAGE THROUGH SPEED TABLE, TYPICAL EACH SIDE.



GHD Inc.  
718 Third Street Eureka California 95501 USA  
T 707-443-6326 F 707-444-6330  
W www.ghd.com


BAR IS ONE INCH ON ORIGINAL DRAWING  
0 1"  
REUSE OF DOCUMENTS  
This document and the ideas and designs incorporated herein, as an instrument of professional service, is the property of GHD Inc. and shall not be reused in whole or in part for any other project without GHD Inc.'s written authorization. © GHD Inc. 2014

MARK	DATE	DESCRIPTION


**CITY OF FORTUNA**  
**SAFE ROUTES TO SCHOOL**  
**CONCEPTUAL LAYOUT**  
**TODDY THOMAS SCHOOL - SOUTH**

PROJ NO: 8410751  
DRWN: JS    CHKD: JS

**FIG. A2**

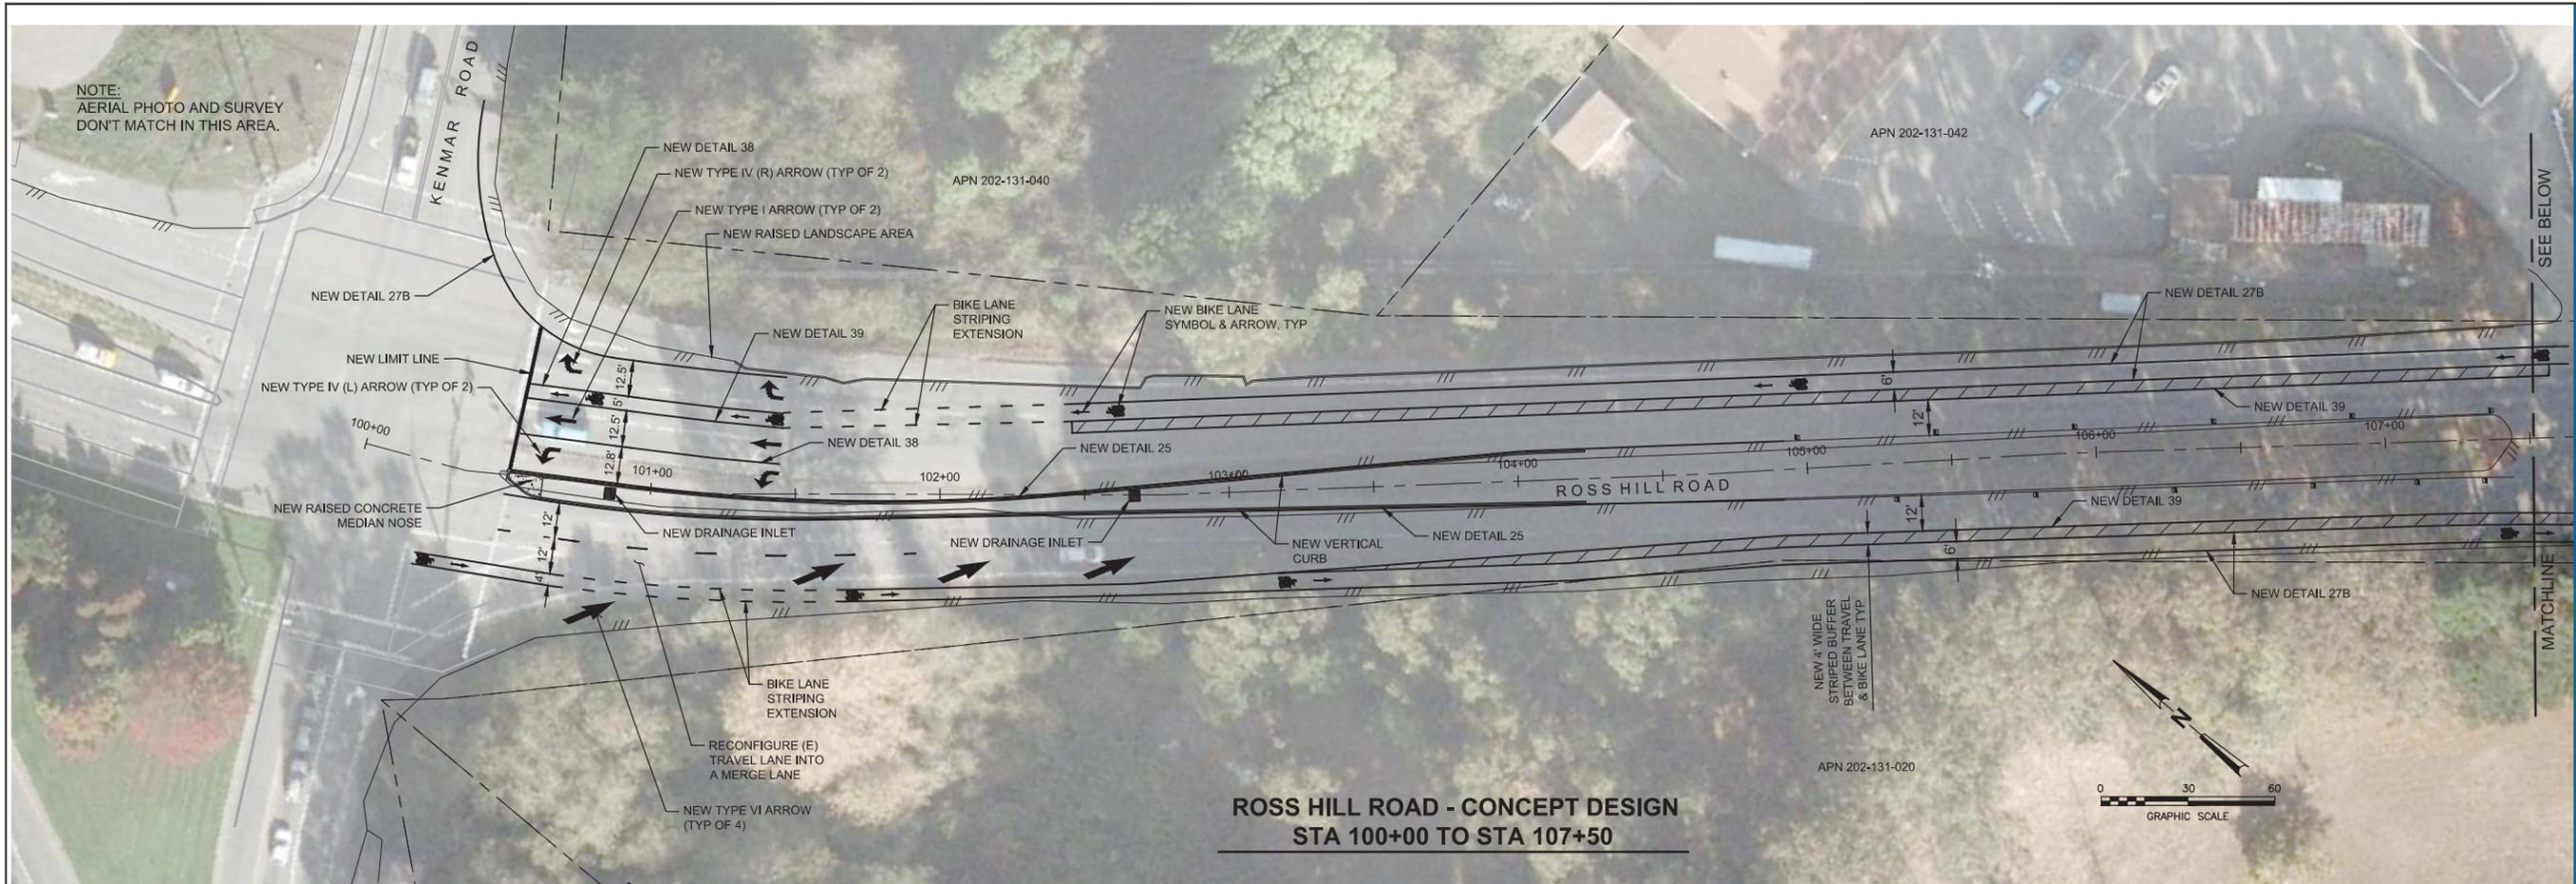

**ROSS HILL ROAD - CONCEPT DESIGN  
STA 100+00 TO STA 107+50**

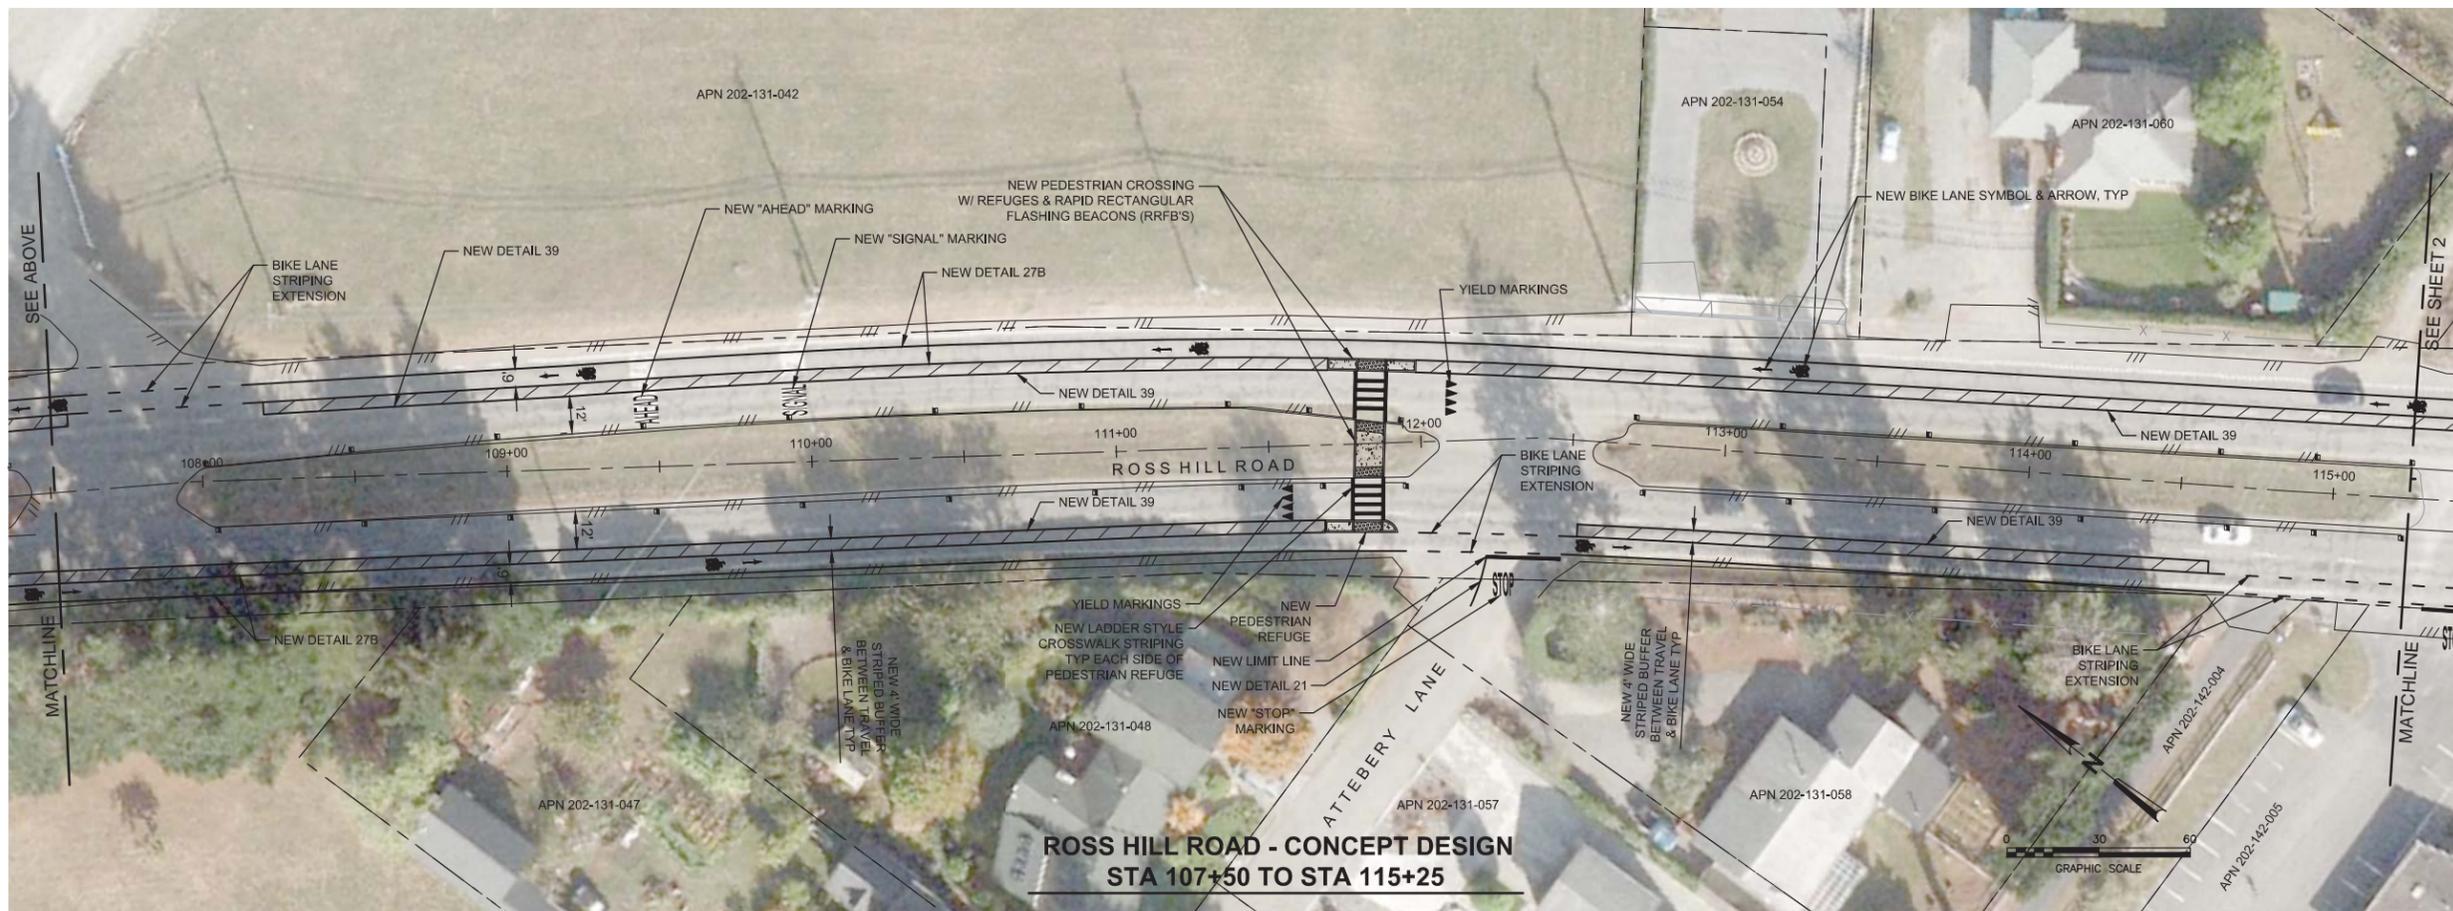

**ROSS HILL ROAD - CONCEPT DESIGN  
STA 107+50 TO STA 115+25**



GHD Inc.  
718 Third Street  
Eureka, California 95601 USA  
T 707 443 8326 F 707 444 8330  
W www.ghd.com



BAR IS ONE INCH ON ORIGINAL DRAWING  
0 1"  
REUSE OF DOCUMENTS  
This document and the ideas and designs incorporated herein, as an instrument of professional service, is the property of GHD Inc. and shall not be reused in whole or in part for any other project without GHD Inc.'s written authorization. © GHD Inc. 2013

MARK	DATE	DESCRIPTION	ISSUE

**CITY OF FORTUNA  
ROSS HILL ROAD  
SAFE ROUTES TO SCHOOL  
CONCEPT DESIGN  
STA 100+00 TO STA 115+25**

PROJ NO: 8410751  
DRWN: JS CHKD: MP

**1**  
SHEET 1 OF 3

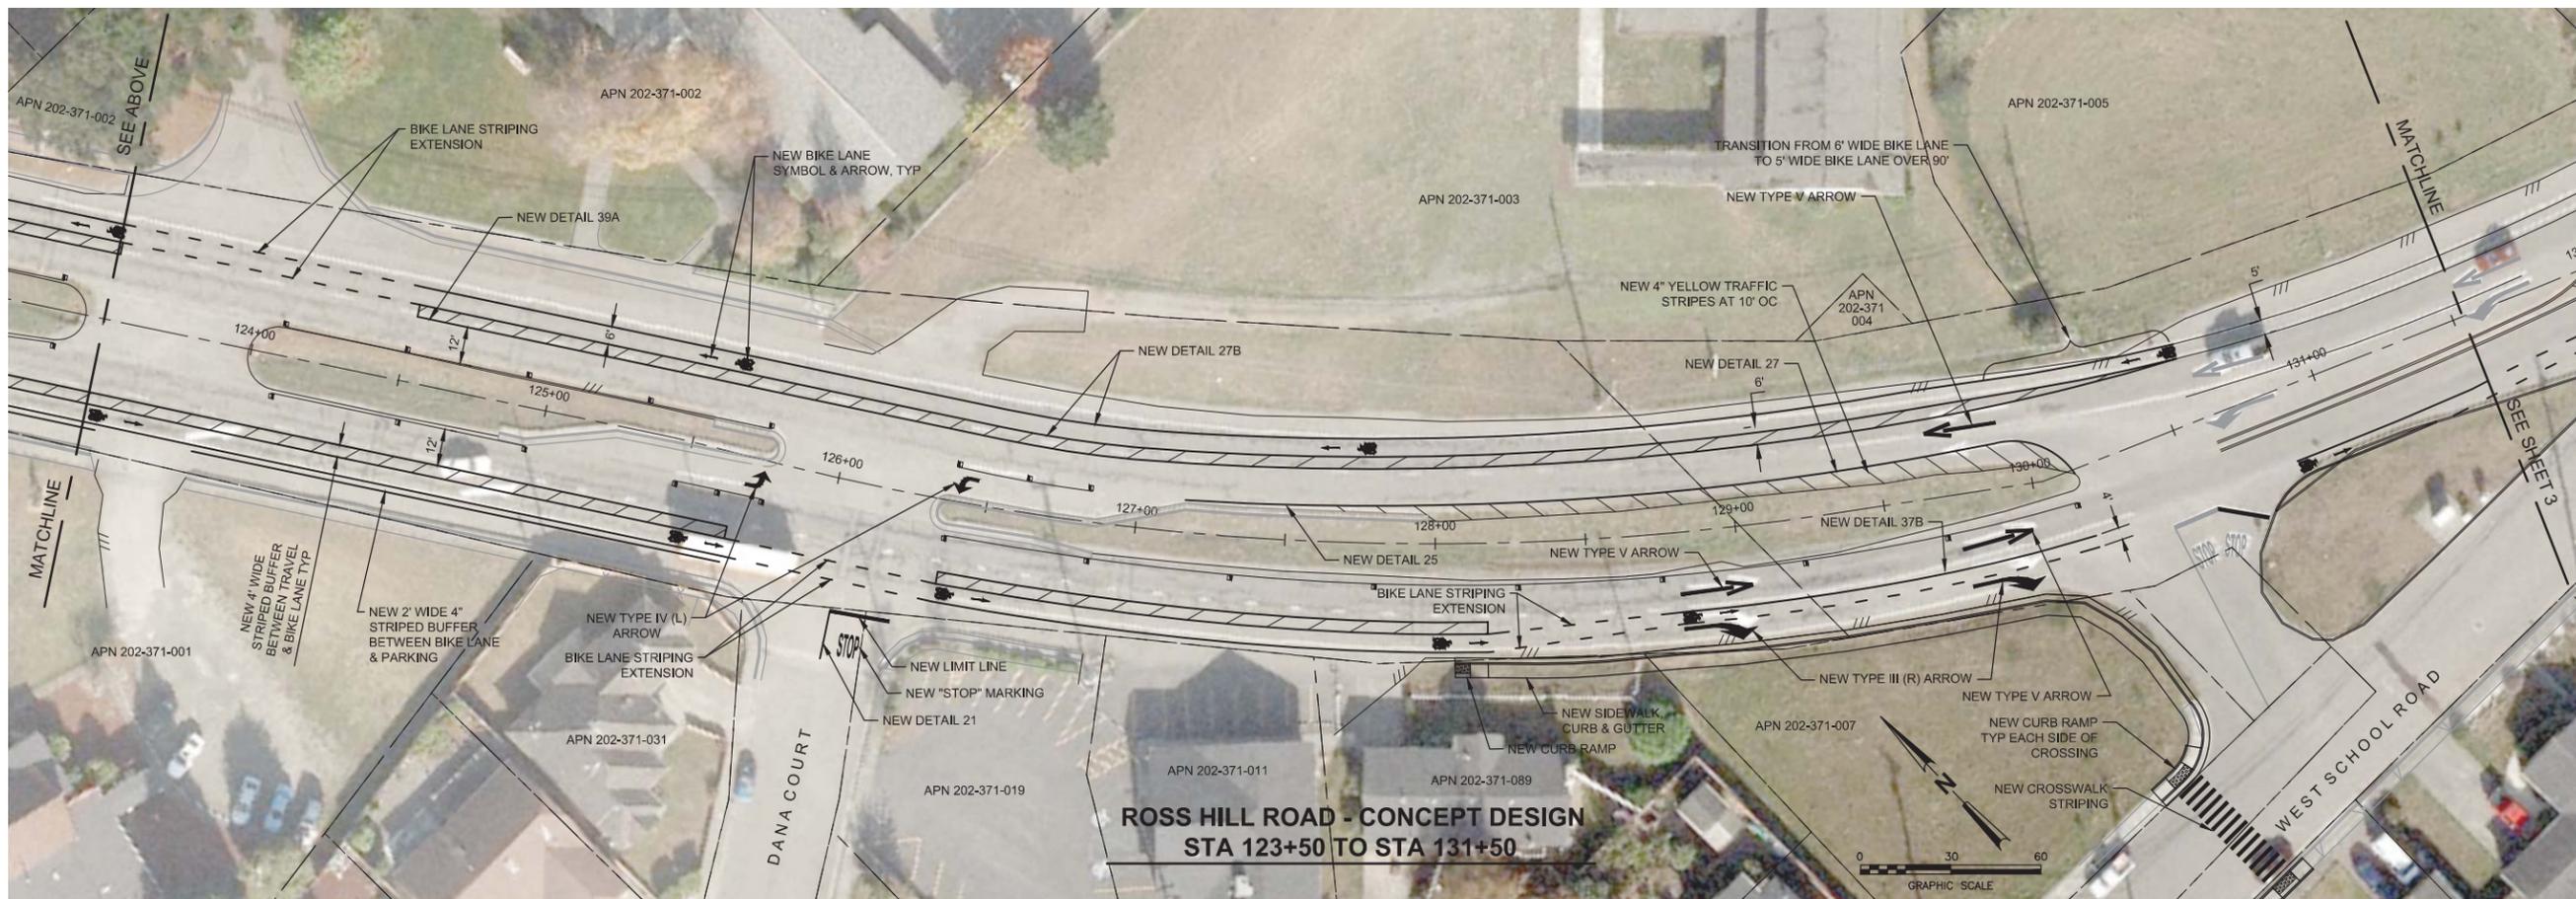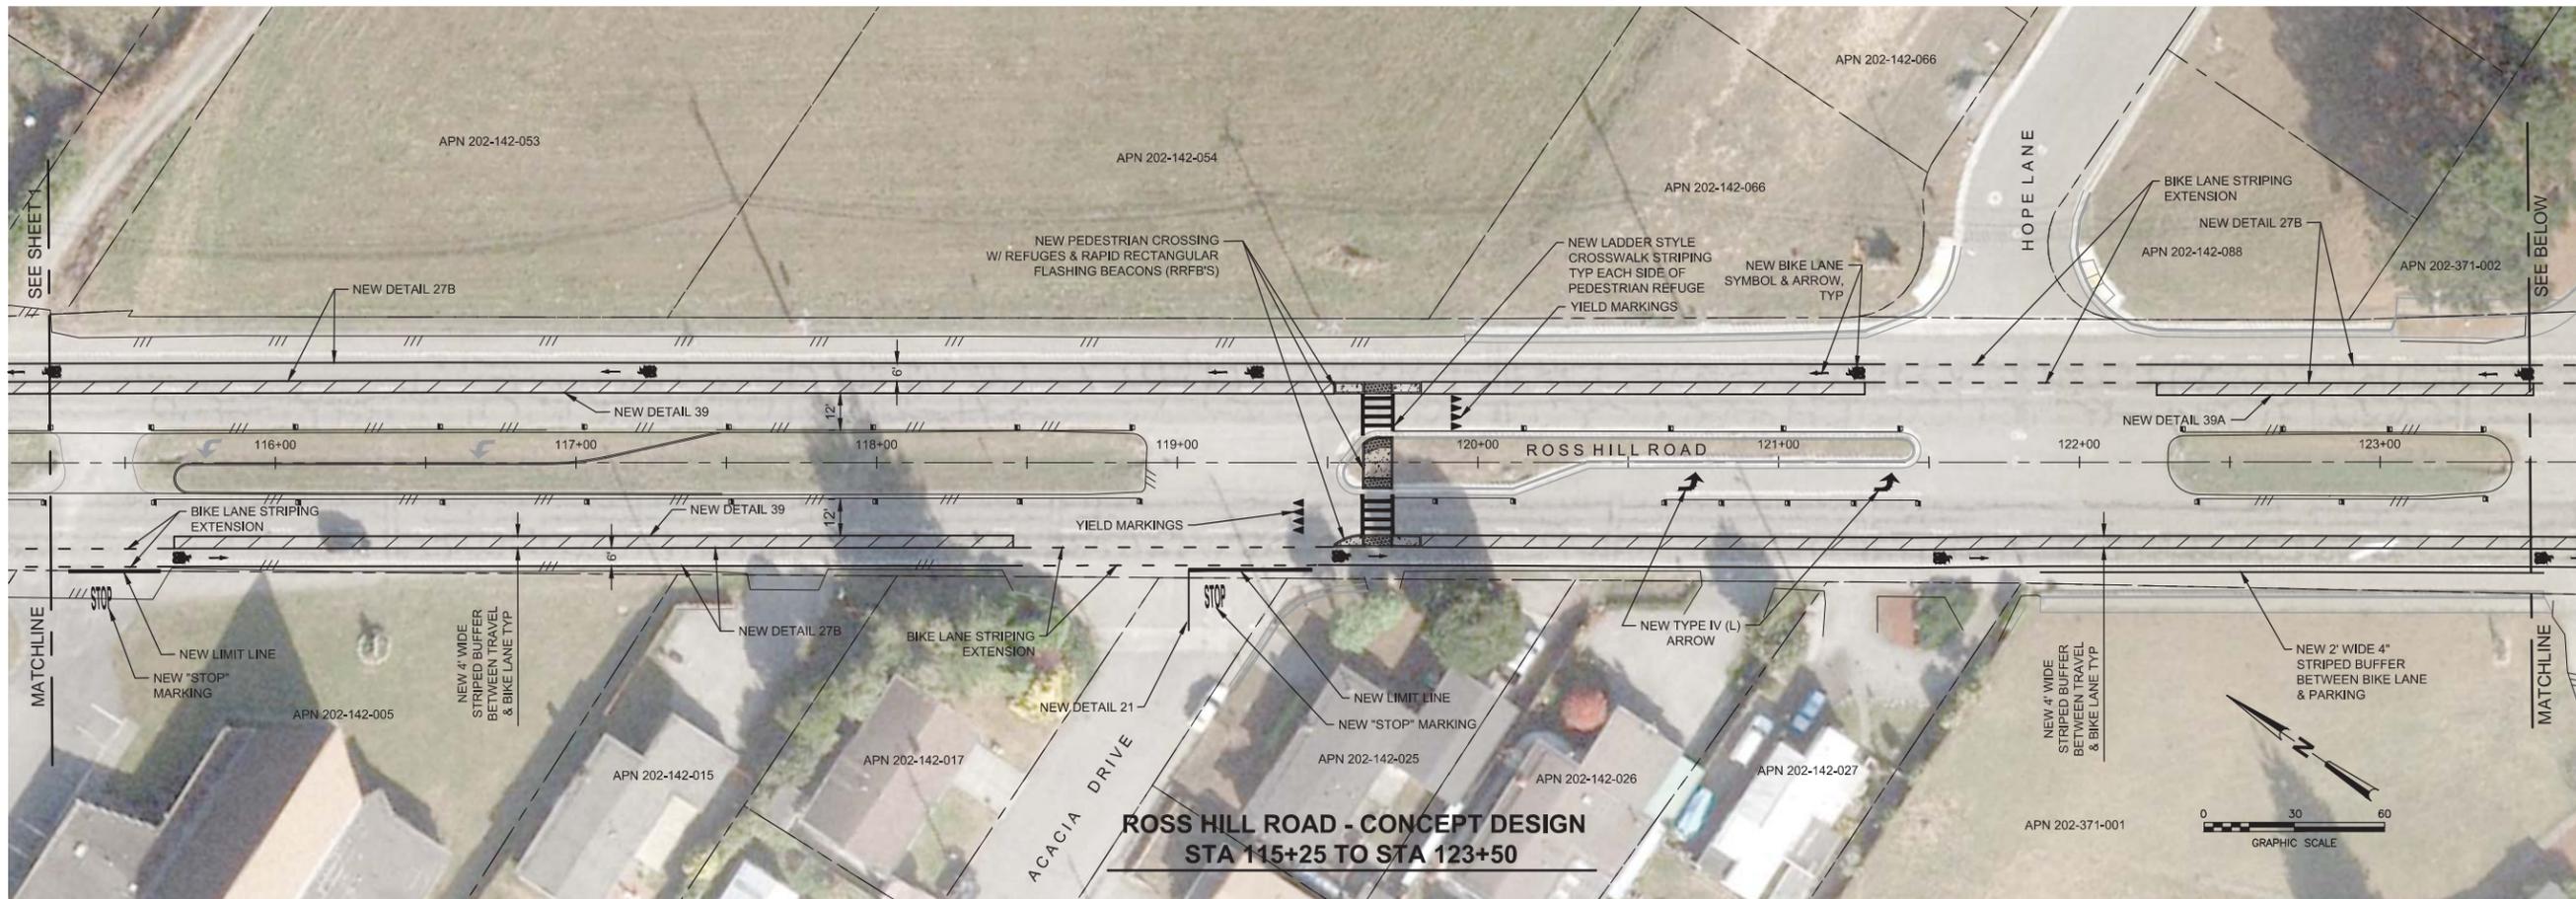

GHD Inc.  
718 Third Street Eureka California 96001 USA  
T 707 443 8326 F 707 444 8330  
W www.ghd.com

BAR IS ONE INCH ON ORIGINAL DRAWING  
0 1" 1"  
REUSE OF DOCUMENTS  
This document and the ideas and designs incorporated herein, as an instrument of professional service, is the property of GHD Inc. and shall not be reused in whole or in part for any other project without GHD Inc.'s written authorization. © GHD Inc. 2013

MARK	DATE	DESCRIPTION	ISSUE

**CITY OF FORTUNA  
ROSS HILL ROAD  
SAFE ROUTES TO SCHOOL  
CONCEPT DESIGN  
STA 115+25 TO STA 131+50**

PROJ NO: 8410751  
DRWN: JS CHKD: MP

**2**  
SHEET 2 OF 3



**ROSS HILL ROAD - CONCEPT DESIGN  
STA 131+50 TO END**



GHD Inc.  
718 Third Street Eureka California 96501 USA  
T 1 707 443 6326 F 1 707 444 6330  
W www.ghd.com

BAR IS ONE INCH ON ORIGINAL DRAWING  
0 1"  
REUSE OF DOCUMENTS  
This document and the ideas and designs incorporated herein, as an instrument of professional service, is the property of GHD Inc. and shall not be reused in whole or in part for any other project without GHD Inc.'s written authorization. © GHD Inc. 2013

MARK	DATE	DESCRIPTION	ISSUE
-	-	-	-

**CITY OF FORTUNA  
ROSS HILL ROAD  
SAFE ROUTES TO SCHOOL  
CONCEPT DESIGN  
STA 131+50 TO END**

PROJ NO: 8410751  
DRWN: JS CHKD: MP

**3**

SHEET 3 OF 3



**KEYNOTES**

1. NEW 4.5' WIDE CONCRETE SIDEWALK.
2. NEW 2.5' WIDE CONCRETE CURB & GUTTER.
3. NEW CONCRETE CURB RAMP.
4. NEW CONCRETE DRIVEWAY.



GHD Inc.  
718 Third Street Eureka California 95501 USA  
T 1 707 443 6326 F 1 707 444 6330  
W www.ghd.com

BAR IS ONE INCH ON ORIGINAL DRAWING  
0 1"  
REUSE OF DOCUMENTS  
This document and the ideas and designs incorporated herein, as an instrument of professional service, is the property of GHD Inc. and shall not be reused in whole or in part for any other project without GHD Inc.'s written authorization. © GHD Inc. 2014

MARK	DATE	DESCRIPTION

**CITY OF FORTUNA  
SAFE ROUTES TO SCHOOL  
CONCEPTUAL LAYOUT  
NORMAN AMBROSINI SCHOOL**

PROJ NO: 8410751  
DRWN: SJD CHKD: JS

**FIGURE 1**